



THURSTON COUNTY  
RECEIVED  
FEB 14 2023  
BUILDING DEVELOPMENT CENTER

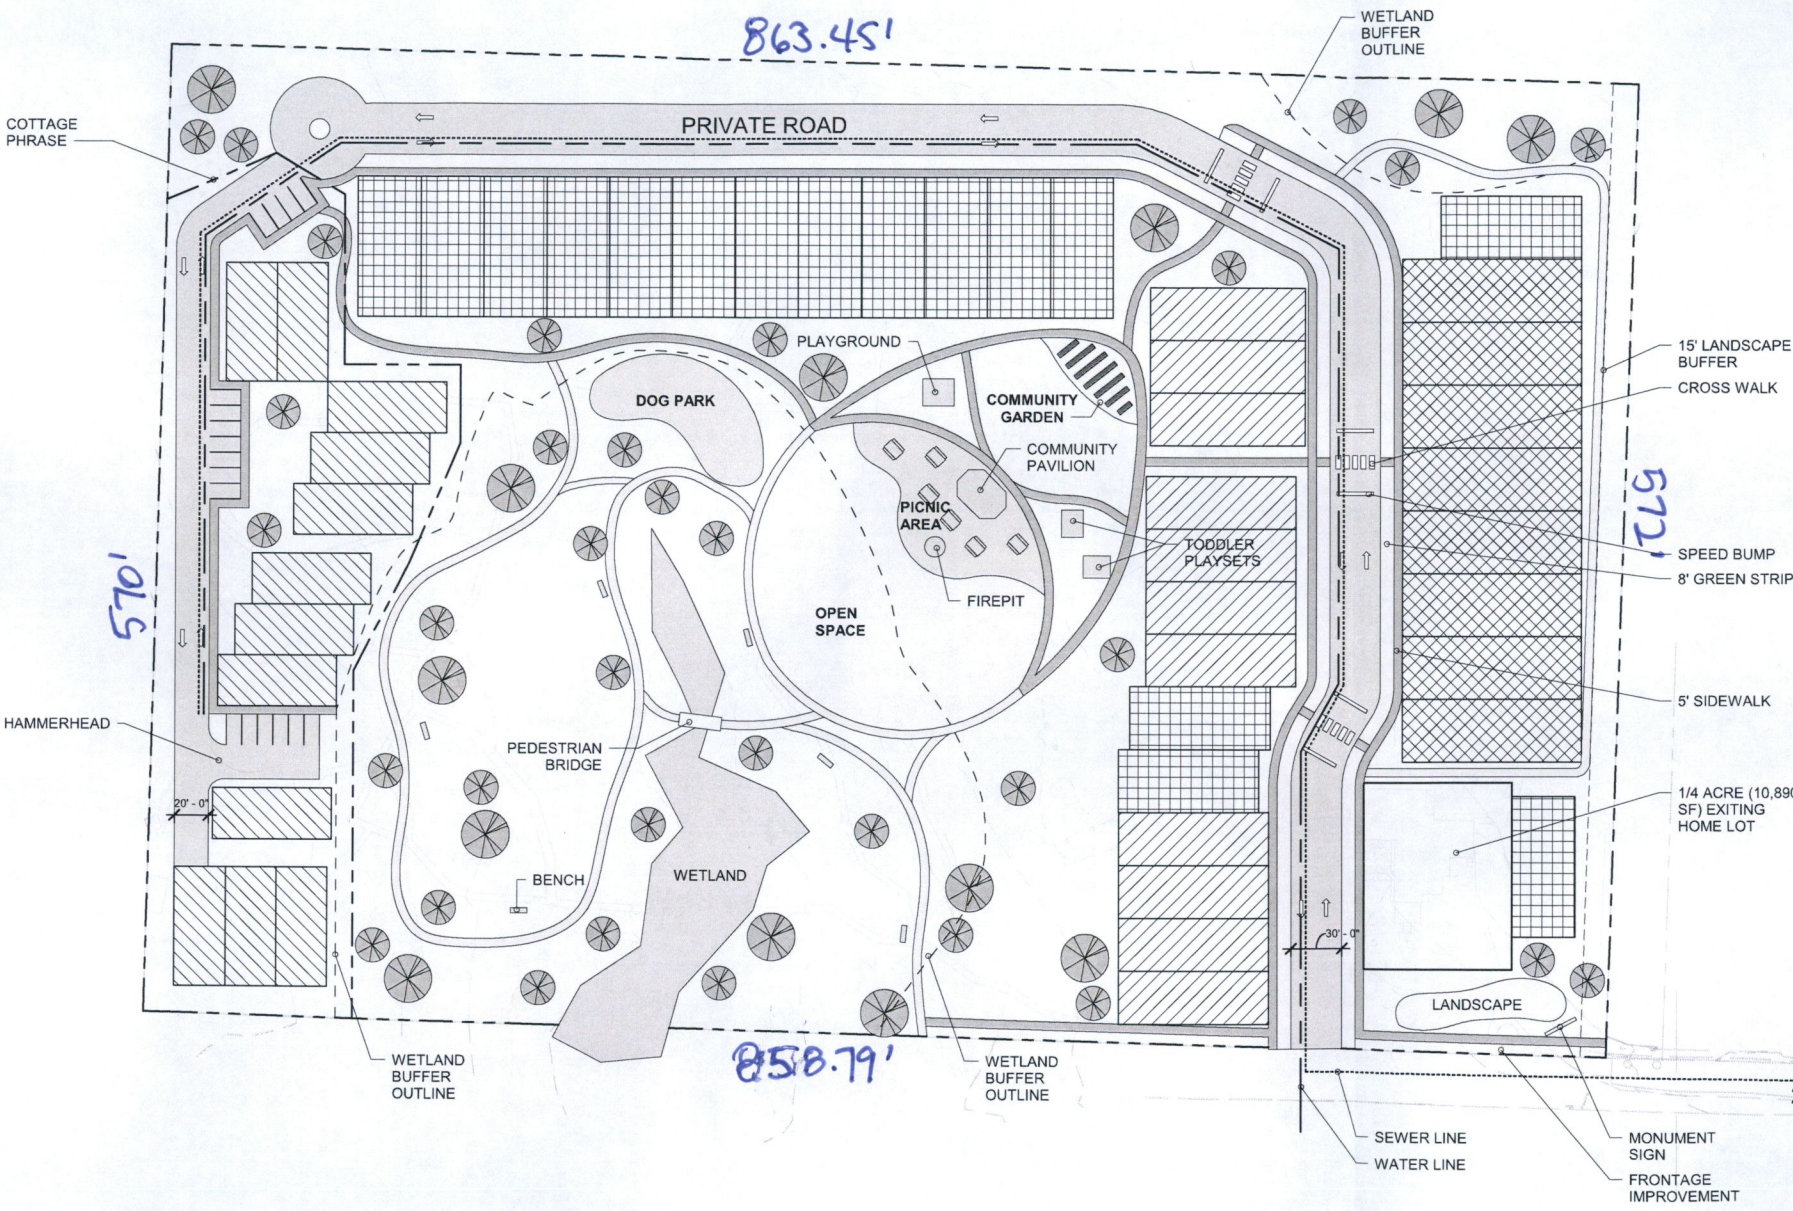

- SITE LEGEND**
- SINGLE FAMILY & ADU 37' x 105'
  - SINGLE FAMILY & ADU 37' x 90'
  - TOWNHOME
  - COTTAGE
  - CONCRETE DRIVEWAY
  - PAVED SIDEWALK
  - DIRT WALKWAY

**GENERAL**  
PARCEL #: 09750029001  
LIST TOTAL ACREAGE: 11.28  
TOTAL UNIT COUNT: 24 (SINGLE FAMILY & ADU) + 11 (TOWNHOME) + 12 (COTTAGE) = 47  
DWELLING UNITS PER ACRE DENSITY: 47 (TOTAL UNIT COUNT) / 11.28 (ACRE) = 4.16

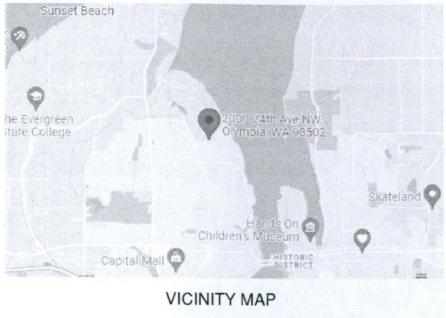

LAMBETH ARCHITECTURE, LLC  
355 NW 48TH ST.  
SEATTLE WA 98107  
(303) 818-9430

WEST OLYMPIA  
2000 24TH AVE NW OLYMPIA, WA 98502

DRAWING ISSUE 05/03/22

NO	REV	DATE

DRAWING TITLE  
SCHEMATIC  
SITE PLAN

SCALE: 1" = 50'-0"  
PLOT DATE:  
PRINCIPAL:  
PROJ. MGR:

SHEET NO.

A1.00