


SCANNED

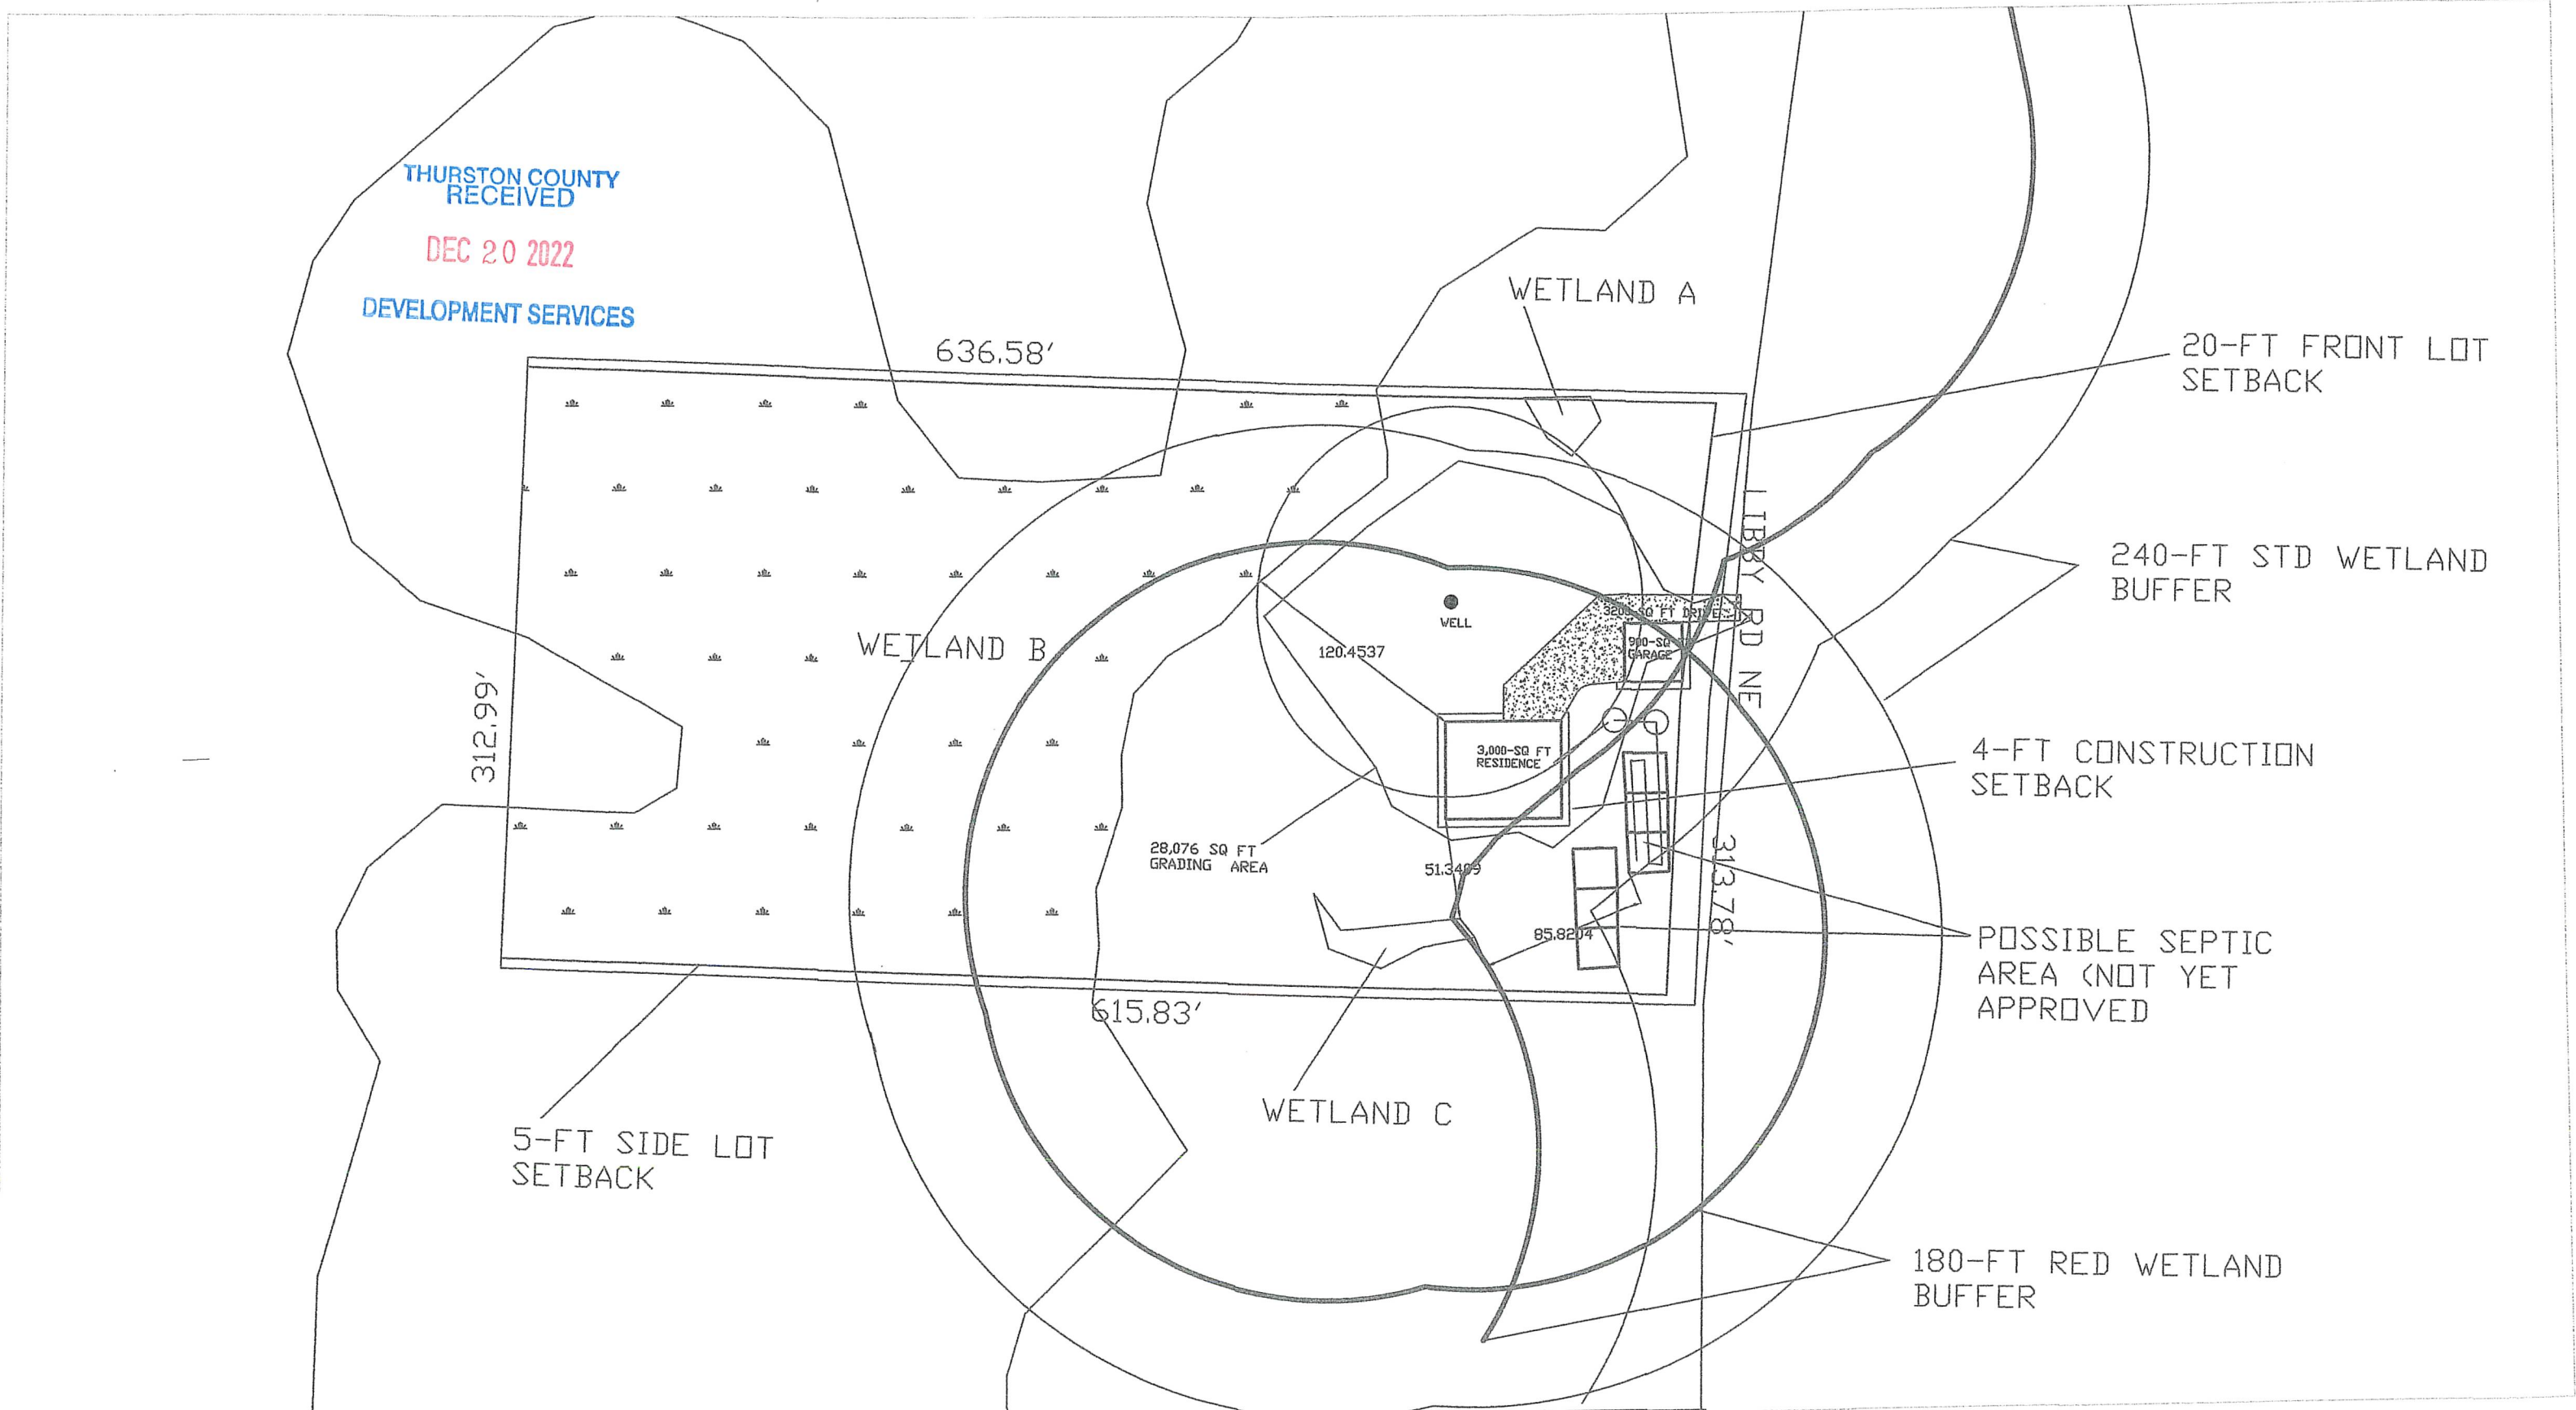

LAND SERVICES NORTHWEST
120 STATE AVE NE #190
OLYMPIA, WA 98501
360-481-4208

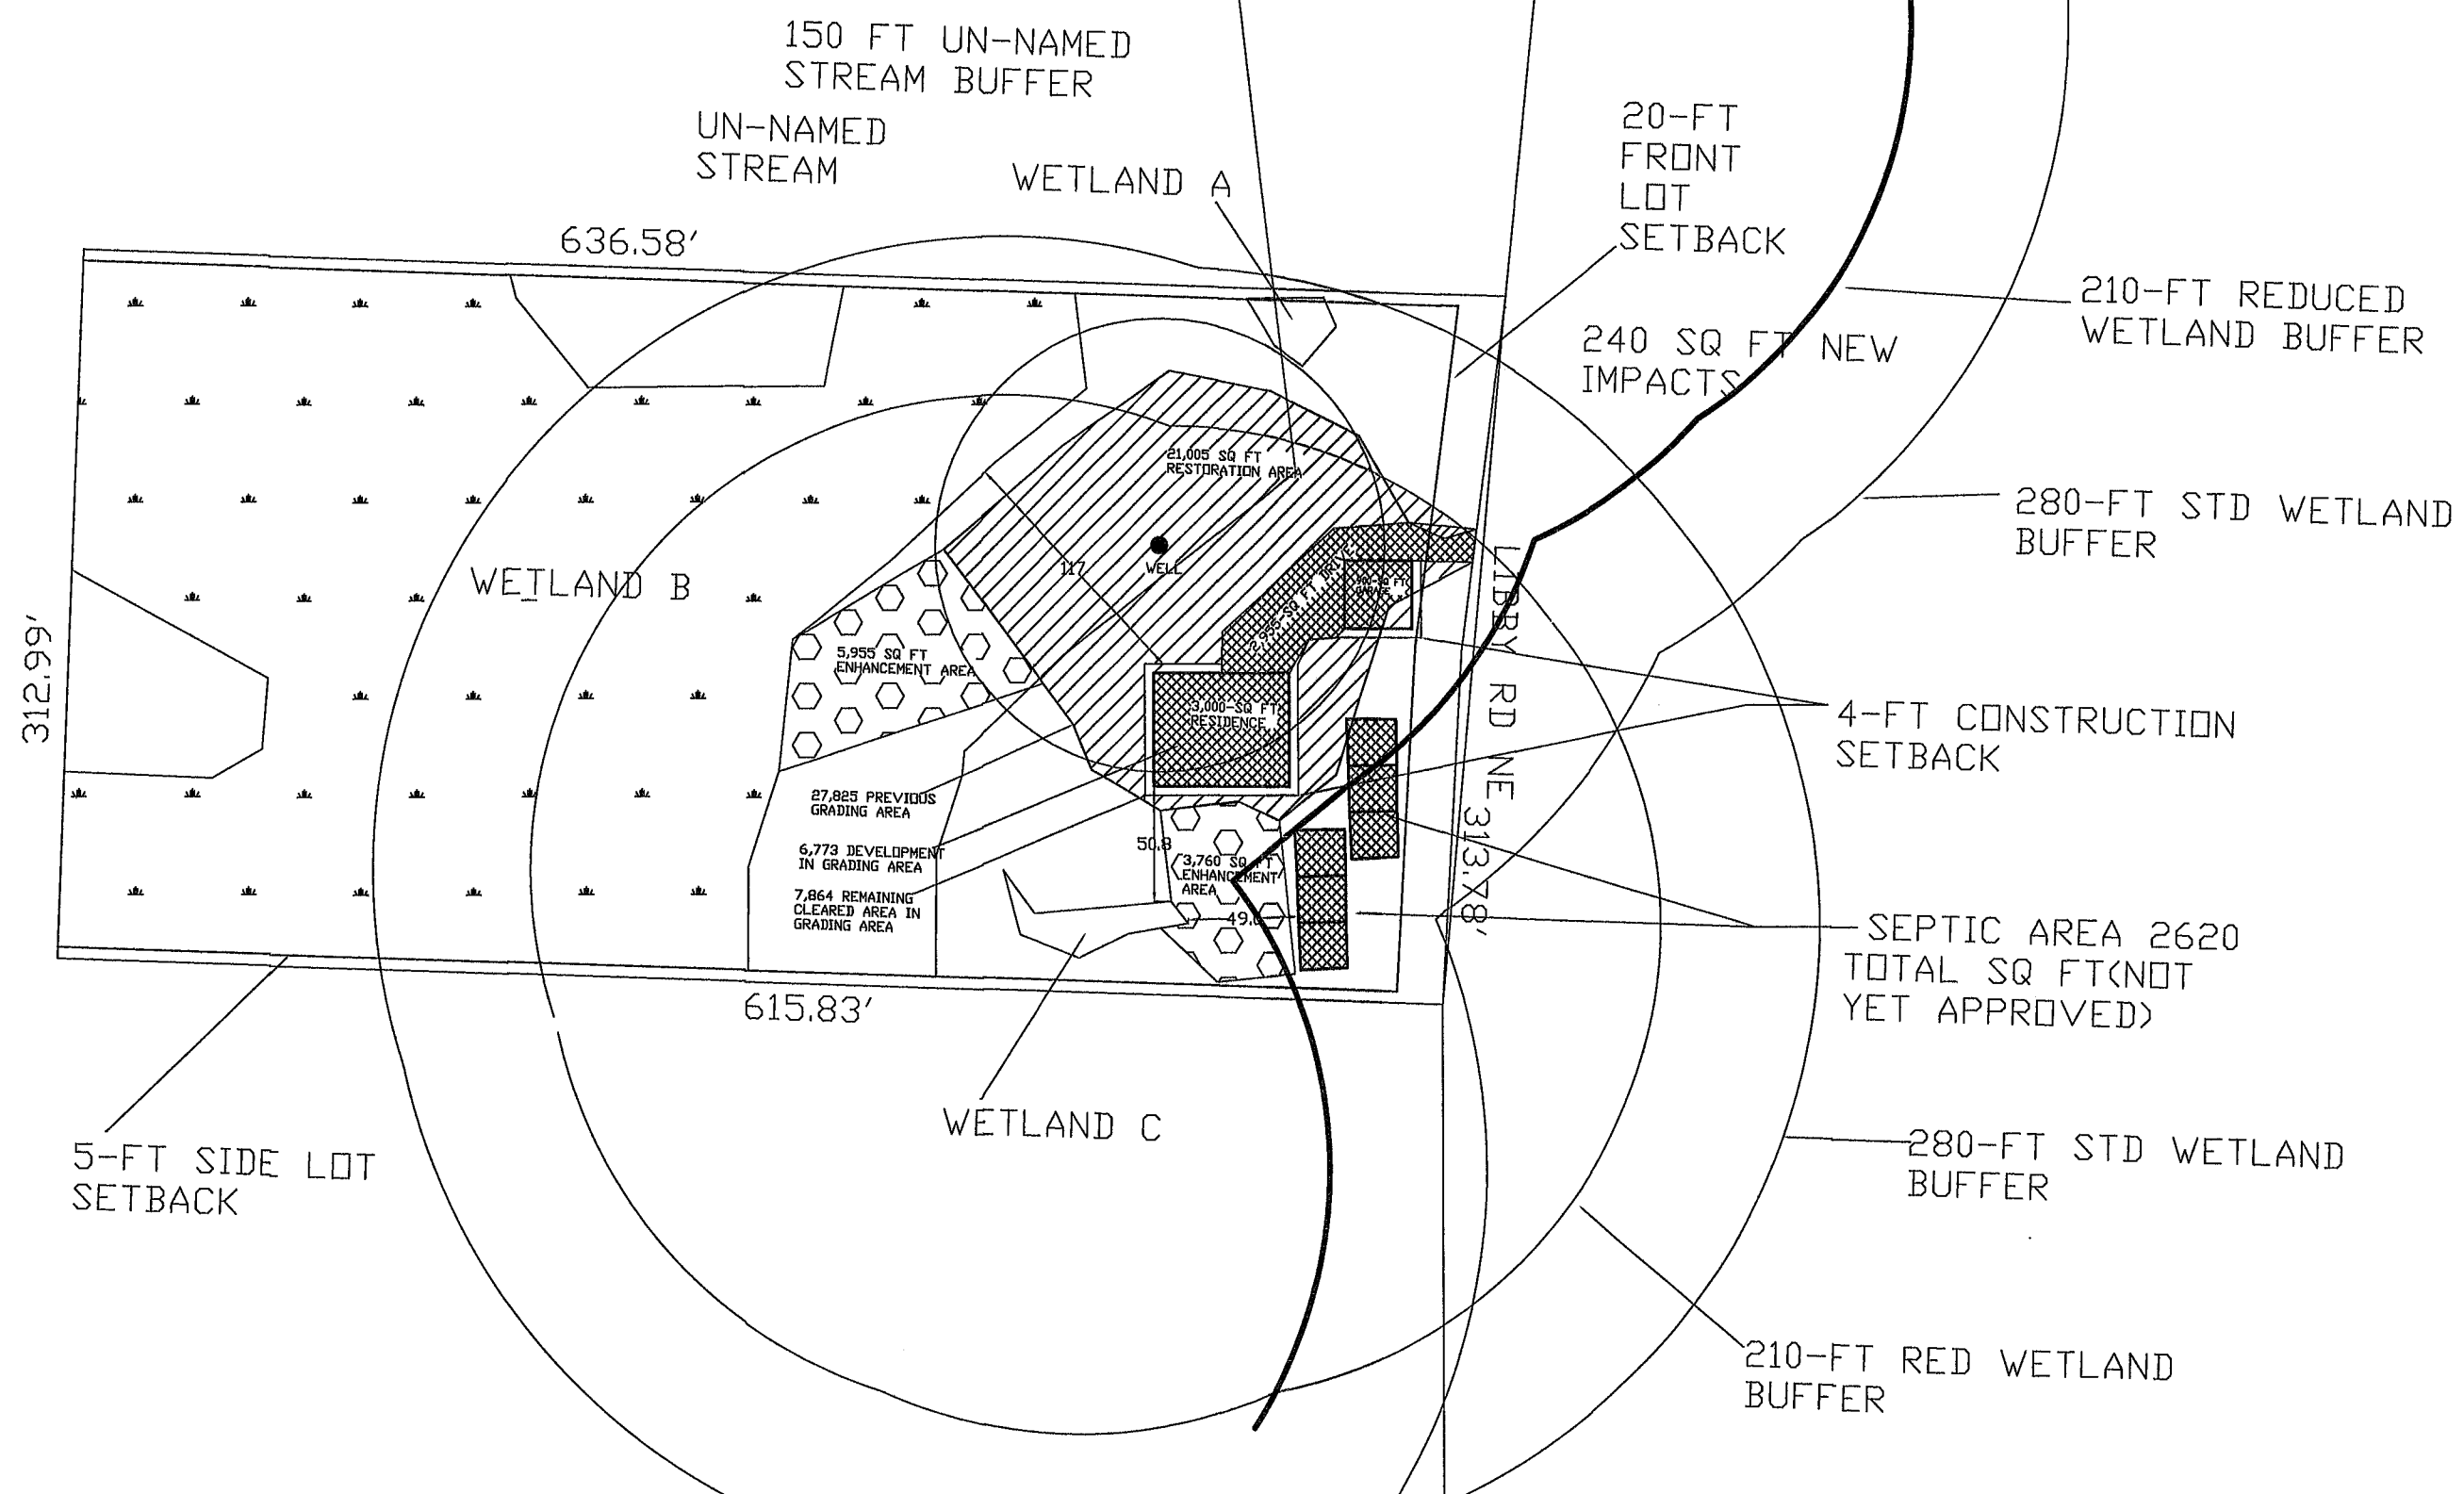


FIGURE 5
SITE PLAN
(NOT A SURVEY)

- WETLAND
- CLEARING LIMITS
- PROPERTY BOUNDARY
- 180- FT REDUCED BUFFER
- 240-FT STD BUFFER

PROJECT: IRISH CLEARING VIOLATION/RUE
PARCEL# 12913140200
PROJECT#CZ 2022 110313

Scale: 1" = 80'



LAND SERVICES NORTHWEST
120 STATE AVE NE #190
OLYMPIA, WA 98501
360-481-4208



FIGURE 2
MITIGATION PLAN

- | | |
|------------------------|-------------------------|
| WETLAND | ENHANCEMENT AREAS |
| CLEARING LIMITS | 21,005 RESTORATION AREA |
| PROPERTY BOUNDARY | IMPACT AREA |
| 180- FT REDUCED BUFFER | |
| 240-FT STD BUFFER | |

PROJECT: IRISH CLEARING VIOLATION/RUE
PARCEL# 12913140200
PROJECT#CZ 2022 110313

Scale: 1" = 80'