

LEGEND:Attachment D

◀

○

Ⓜ

— P/L —

SS

RD

SD

WETLAND FLAG

FOUND REBAR (AS NOTED)

PROPOSED WELL

PROPERTY LINE

ROAD RIGHT-OF-WAY

ROAD CENTERLINE

WETLAND LINE

SANITARY SEWER

ROOF DRAINS PER PLAN


STORM DRAIN PER PLAN

WETLAND BUFFER/SETBACK

195' REDUCED WETLAND BUFFER

SITE:

TOTAL SITE AREA:	77,972 SF (1.79 ACRES)
TOTAL HARD SURFACE:	6,730 SF(8.6%)
HOUSE AREA:	1,872 SF
COVERED DECK:	416 SF
GRAVEL DRIVE:	4,442 SF

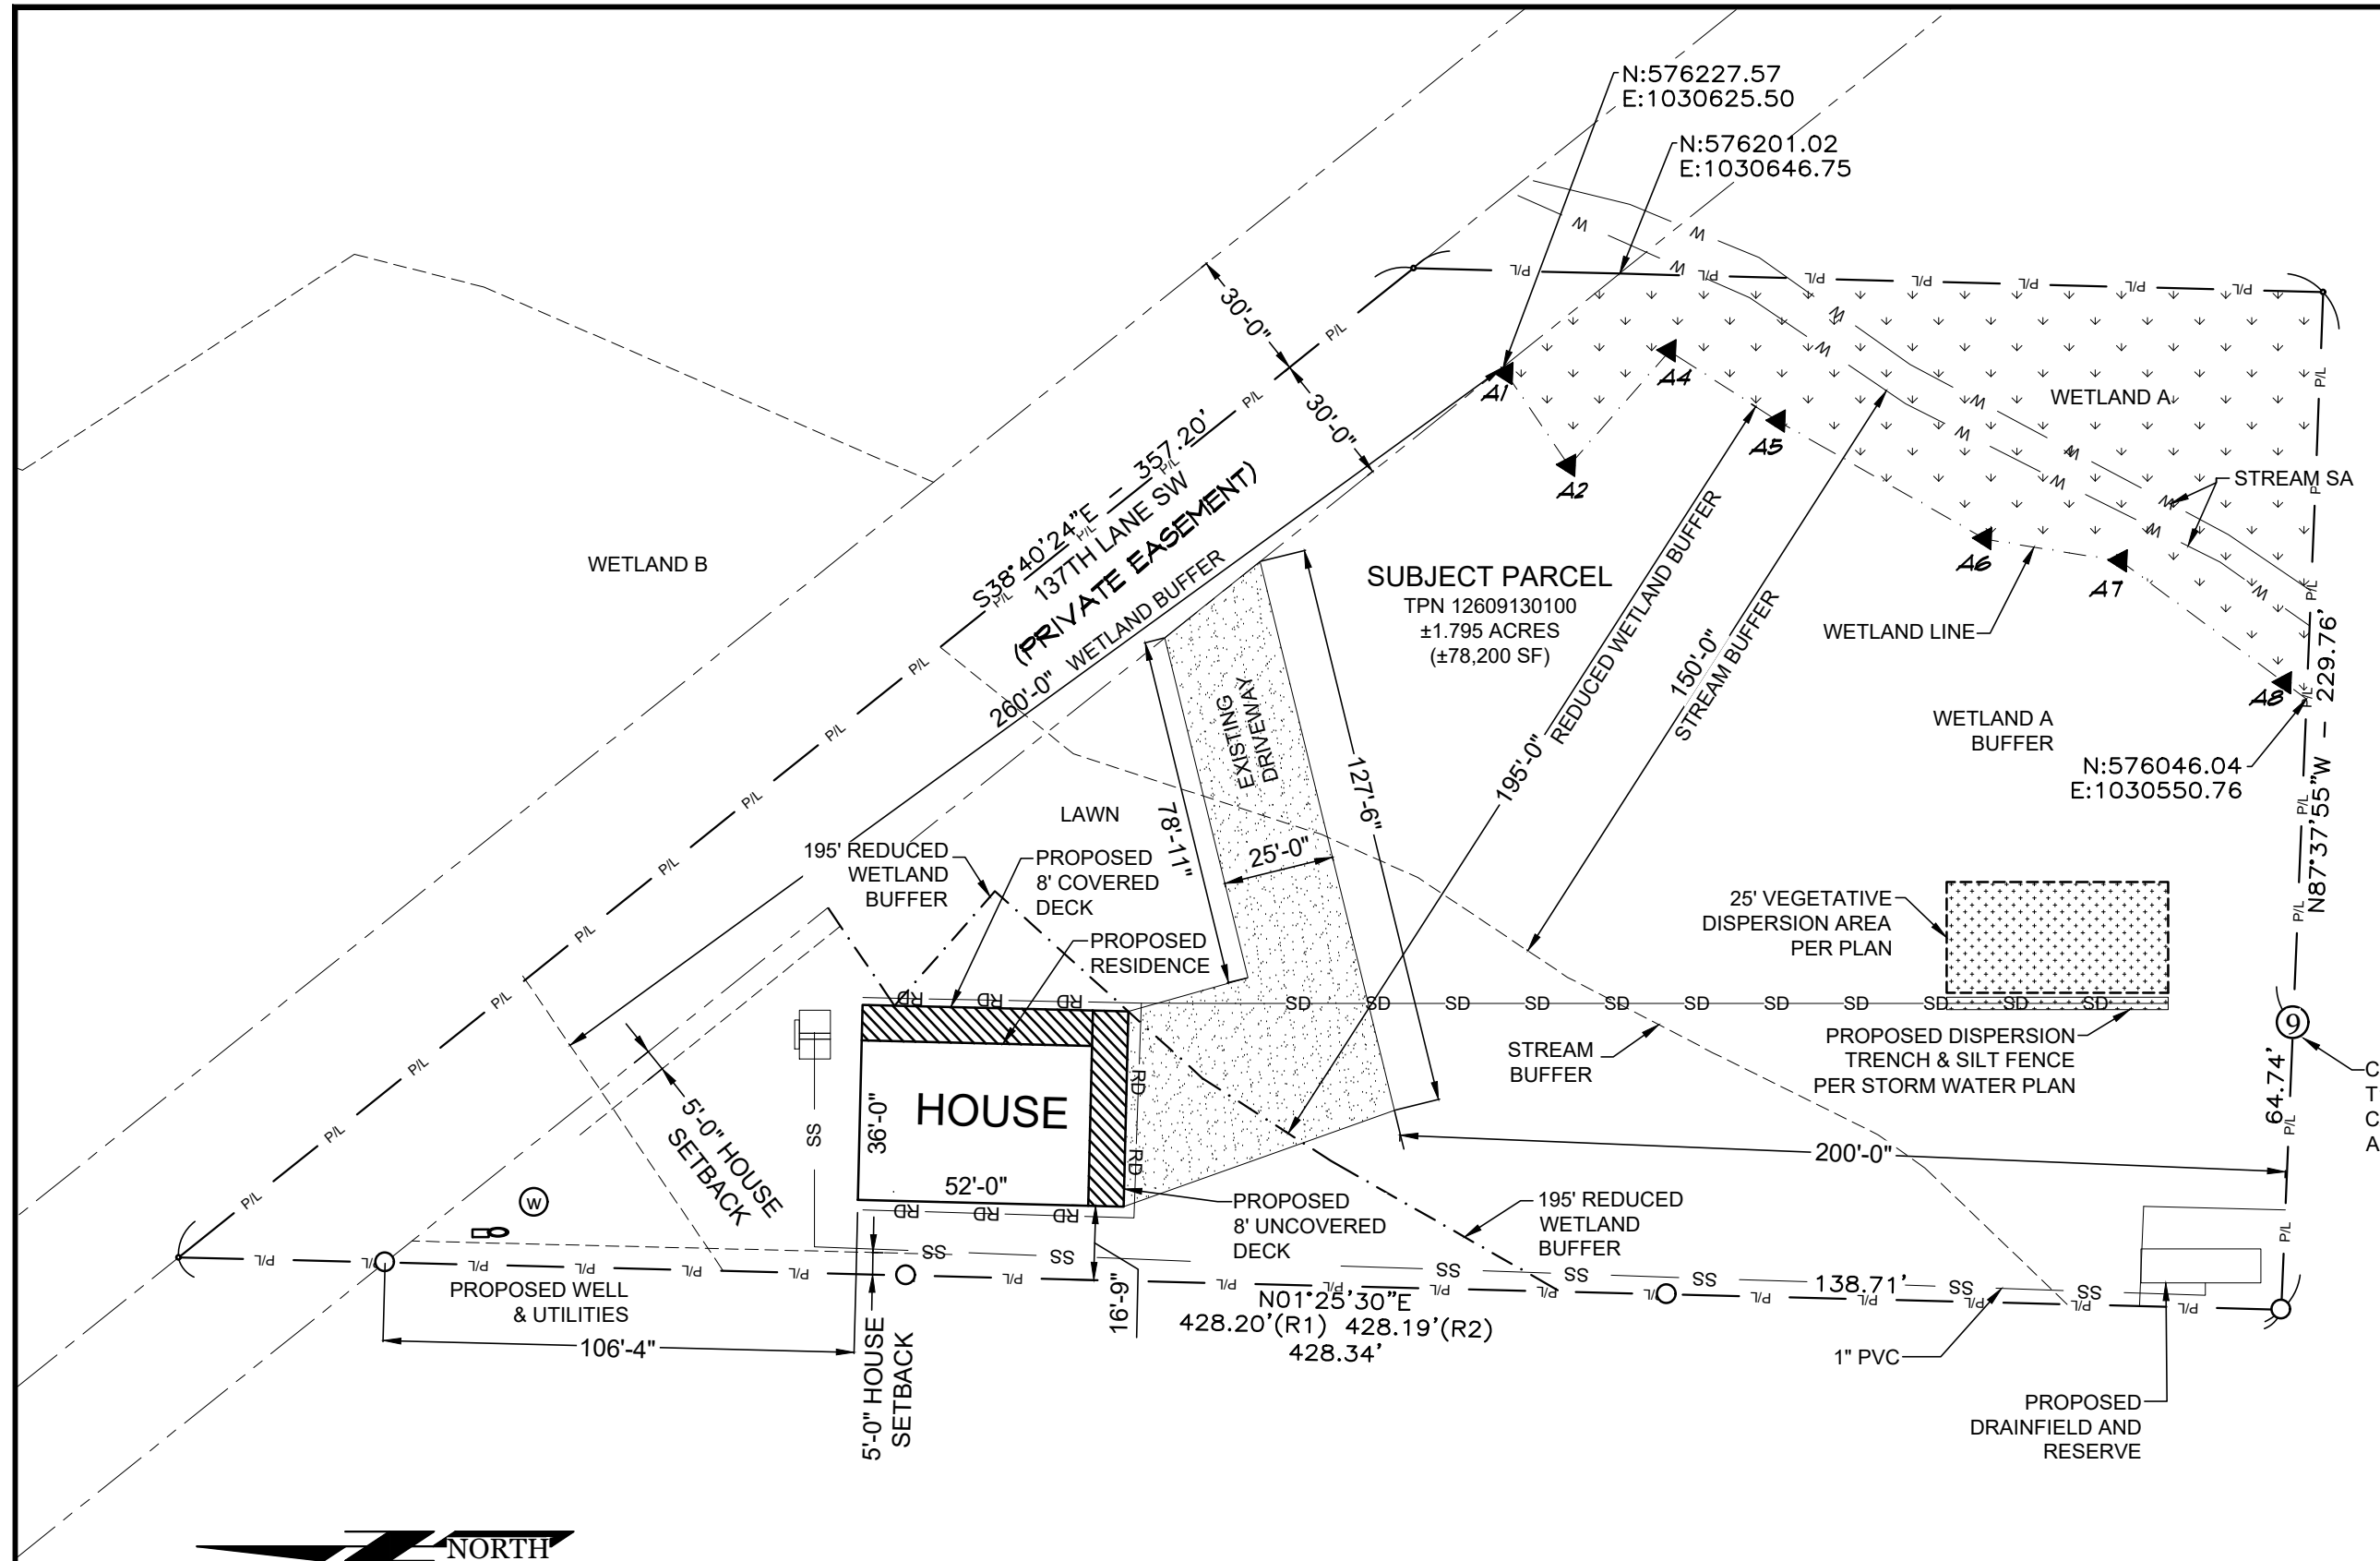

CENTER OF SECTION 9,
T16N, R2W,
CALCULATED POSITION,
AS PER R1 & R2



EXPIRES 12/13/23

1

SITE PLAN

SCALE: 1" = 40'

0'

20'

40'

80'

PRYOR SITE PLAN

STEVEN PRYOR
2725 137TH LN SW
TENINO, WA 98589
PARCEL #12609130100

JSL

P.O. BOX 516
MOSES LAKE, WA 98837
(509) 989-4890

ENGINEERING, LLC

DESIGN BY: JSLDRAWN BY: RDC

DATE	10-3-23
PRJ NO.	2329
FILE NM.	2329STE.dwg
C1.0	
SHEET	1 OF 1