


Red line denotes harvest unit boundary

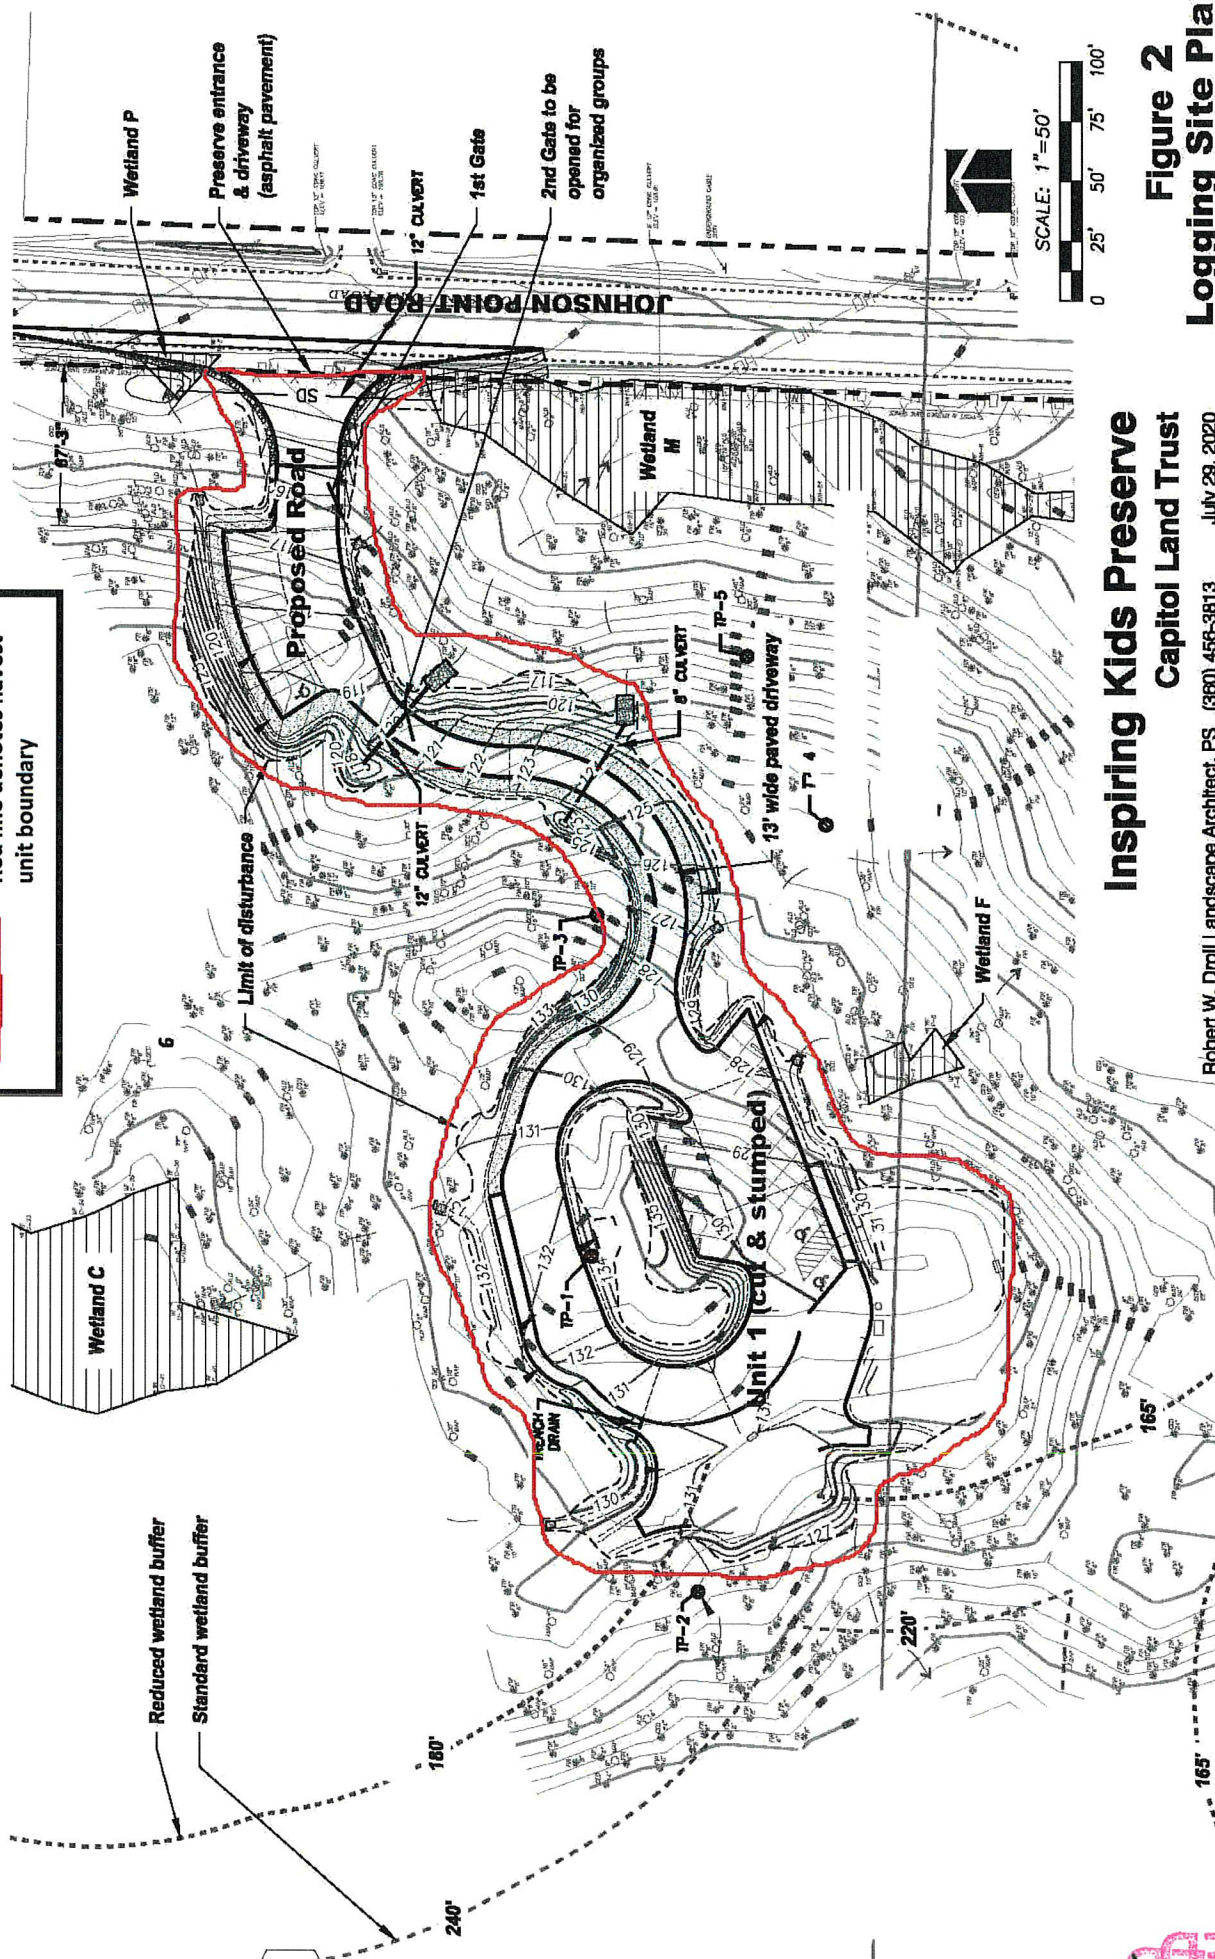

Inspiring Kids Preserve Capitol Land Trust

Figure 2 Logging Site Plan

Robert W. Droll Landscape Architect, PS (950) 456-3613 July 29, 2020

UNRECORDED