


PORTION OF SEC 10, TWN 18, RGE 2W, W.M., THURSTON COUNTY, WASHINGTON



AREAS OF CUT

AREAS OF FILL

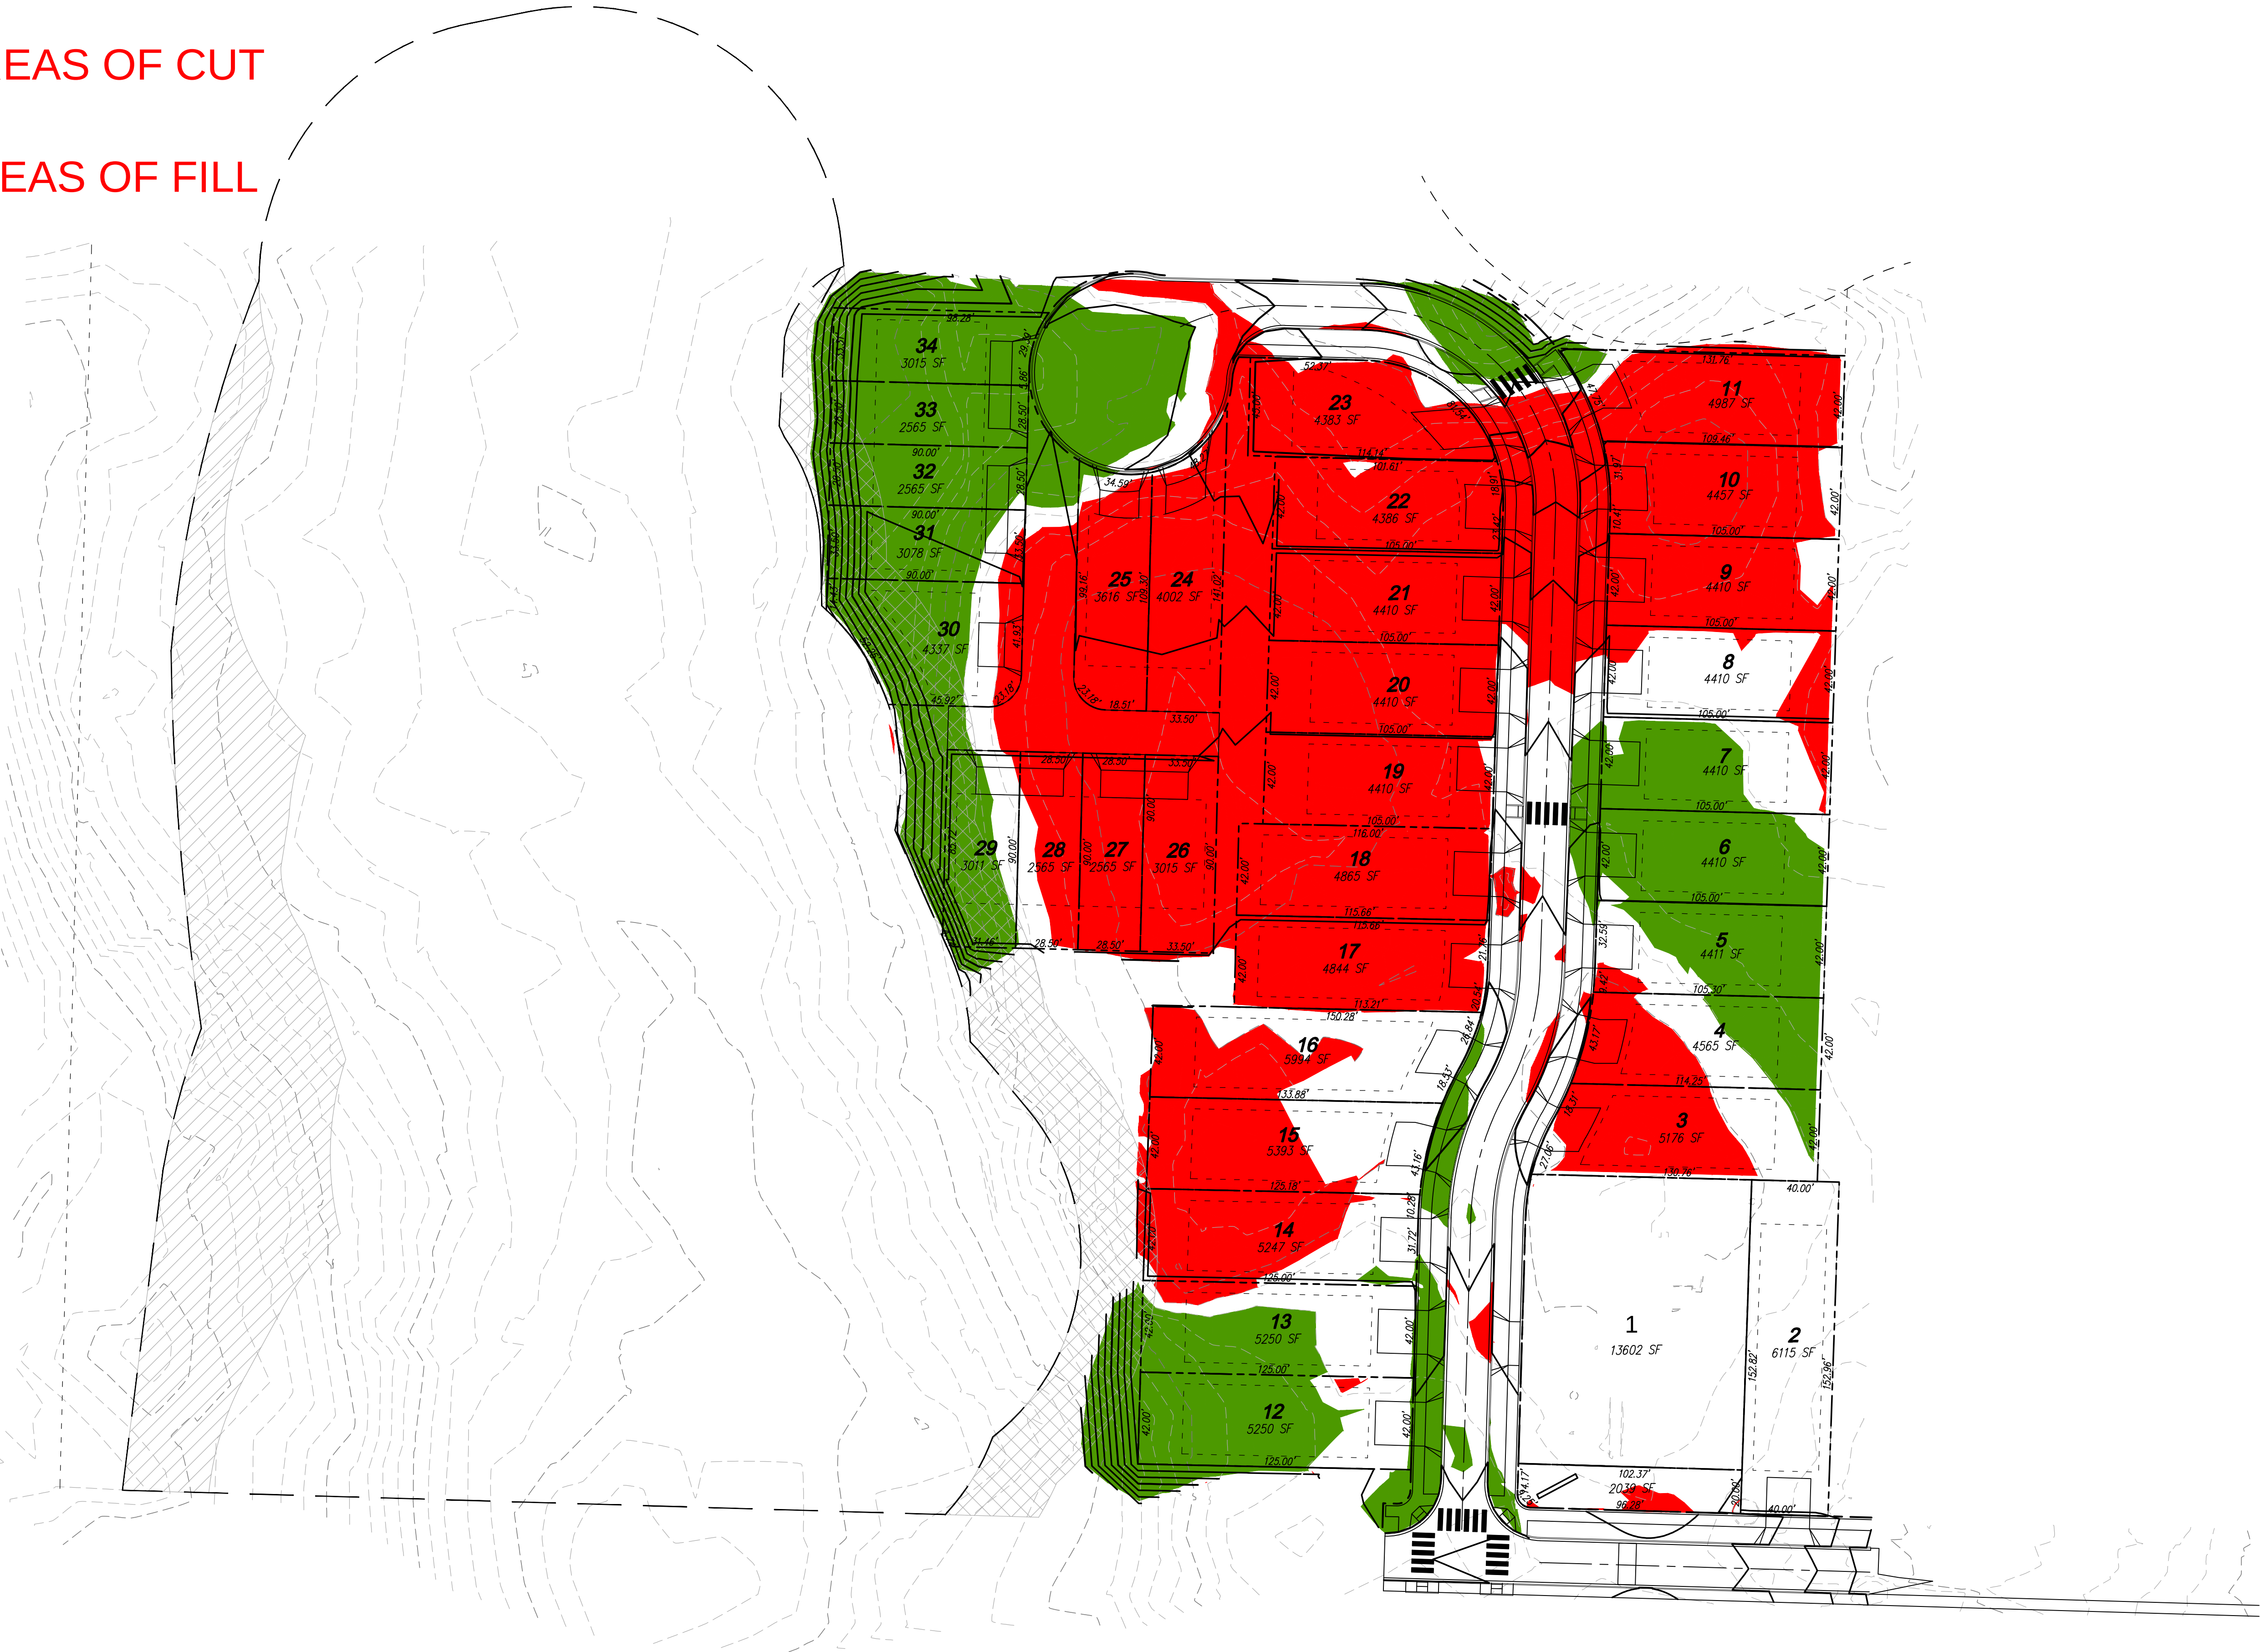

VOLUME CALCS:
CUT: 6,700CY
FILL: 2,300 CY
(NO ORGANICS REMOVAL)

UTILITY NOTE

THE CONTRACTOR SHALL VERIFY THE LOCATION OF ALL EXISTING UTILITIES PRIOR TO ANY CONSTRUCTION. AGENCIES INVOLVED SHALL BE NOTIFIED WITHIN A REASONABLE TIME PRIOR TO THE START OF CONSTRUCTION.

DISCLAIMER

THE TOPOGRAPHIC SURVEY WAS PERFORMED BY MTN2COAST, LLC. IN DECEMBER 2022. ANY CHANGES TO THE SITE AFTER THIS DATE WILL NOT BE REFLECTED IN THE PLANS. ANY DISCREPANCIES FOUND BETWEEN WHAT IS SHOWN ON THE PLANS AND WHAT IS NOTED IN THE FIELD SHOULD BE BROUGHT IMMEDIATELY TO THE ATTENTION OF THE ENGINEER.



Call 2 Business Days Before You Dig
811 or 1-800-424-5555
Utilities Underground Location Center

REVISIONS

NO.	DATE	DESCRIPTION	BY

Surveying
Engineering
Planning

LDC

Woodinville
321 CLEVELAND AVE SE, SUITE 209
TUMWATER, WA 98501
T 425.866.1869
www.LDCcorp.com

Kent
F 425.482.2893

RJ DEVELOPMENT

WEST OLYMPIA DEVELOPMENT
2000 24TH AVE NW

JOB NUMBER: C23-127

DRAWING NAME:

DESIGNER: KH

DRAFTING BY: ES

DATE: AUGUST 2023

SCALE: AS NOTED

JURISDICTION: THURSTON

EX-01

SHEET 1 of 1