

THURSTON COUNTY  
RECEIVED


NOV 12 2020

BUILDING DEVELOPMENT CENTER

# BEAVER CREEK INDUSTRIAL PARK

A PORTION OF SECTIONS 5, 6, 7 & 8, OF TOWNSHIP 16 NORTH, RANGE 2 WEST, 11N.

PREPARED FOR:  
HATTON GODAT PANTIER, LLC  
3111 ARLING AVENUE  
CENTRALIA, WA 98501

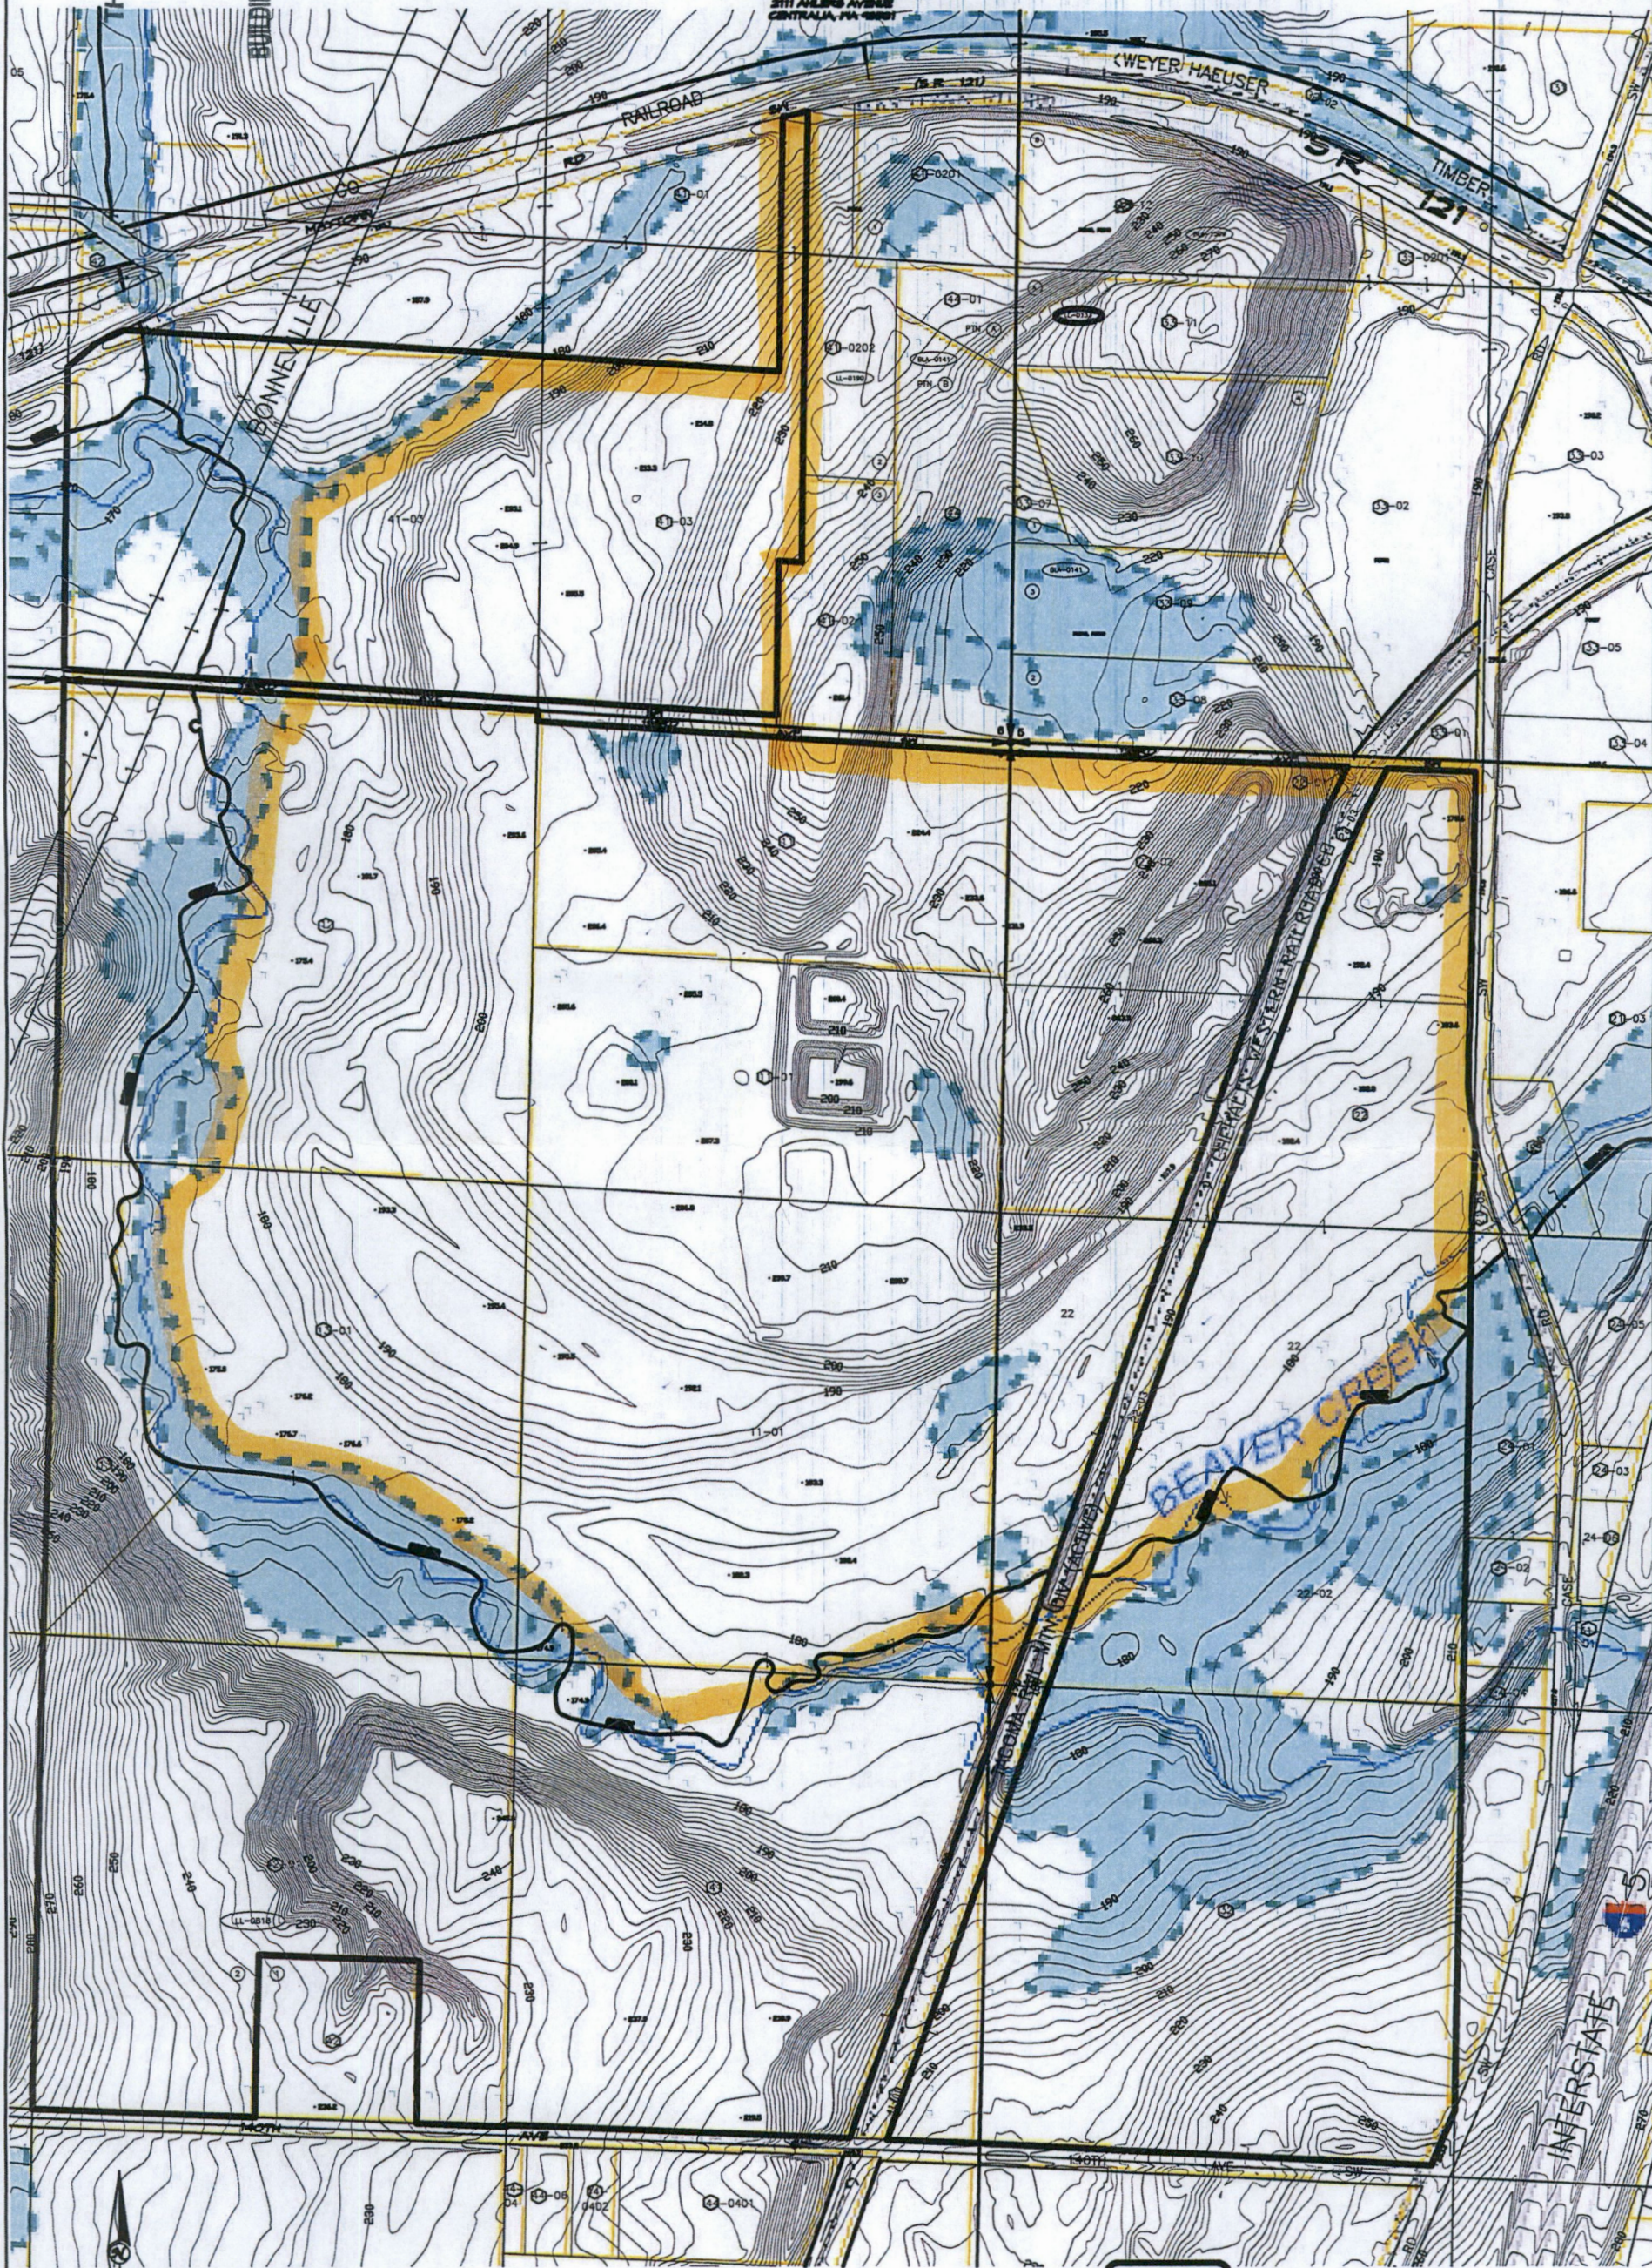

## SITE DATA:

ASSESSOR'S PARCEL NO.'S

12805410300, 12807110000, 12807110100, 12807120000,  
12807130000, 12807130100, 12807140000, 12807420100,  
12808220000, 12808220200, 12808330000  
R001/3, RURAL RESIDENTIAL/RESOURCE  
395.23 ACRES

7

SCALE: 1"=200 FEET

ZONING  
TOTAL AREA

WATER:  
SEWER:



## HATTON GODAT PANTIER

ENGINEERS AND SURVEYORS

3910 MARTIN WAY E, SUITE B

OLYMPIA, WA 98506

TEL: 360.943.1599 FAX: 360.357.6299

hattonpantier.com

BCF

# BEAVER CREEK INDUSTRIAL PARK


A PORTION OF SECTIONS 5, 6, 7 & 8, OF TOWNSHIP 16 NORTH, RANGE 2 WEST, N.M.

PREPARED FOR:  
HATTON GODAT PANTIER, LLC  
3111 ARLING AVENUE  
CENTRALIA, WA 98501

THURSTON COUNTY  
RECEIVED

NOV 12 2020

BUILDING DEVELOPMENT CENTER

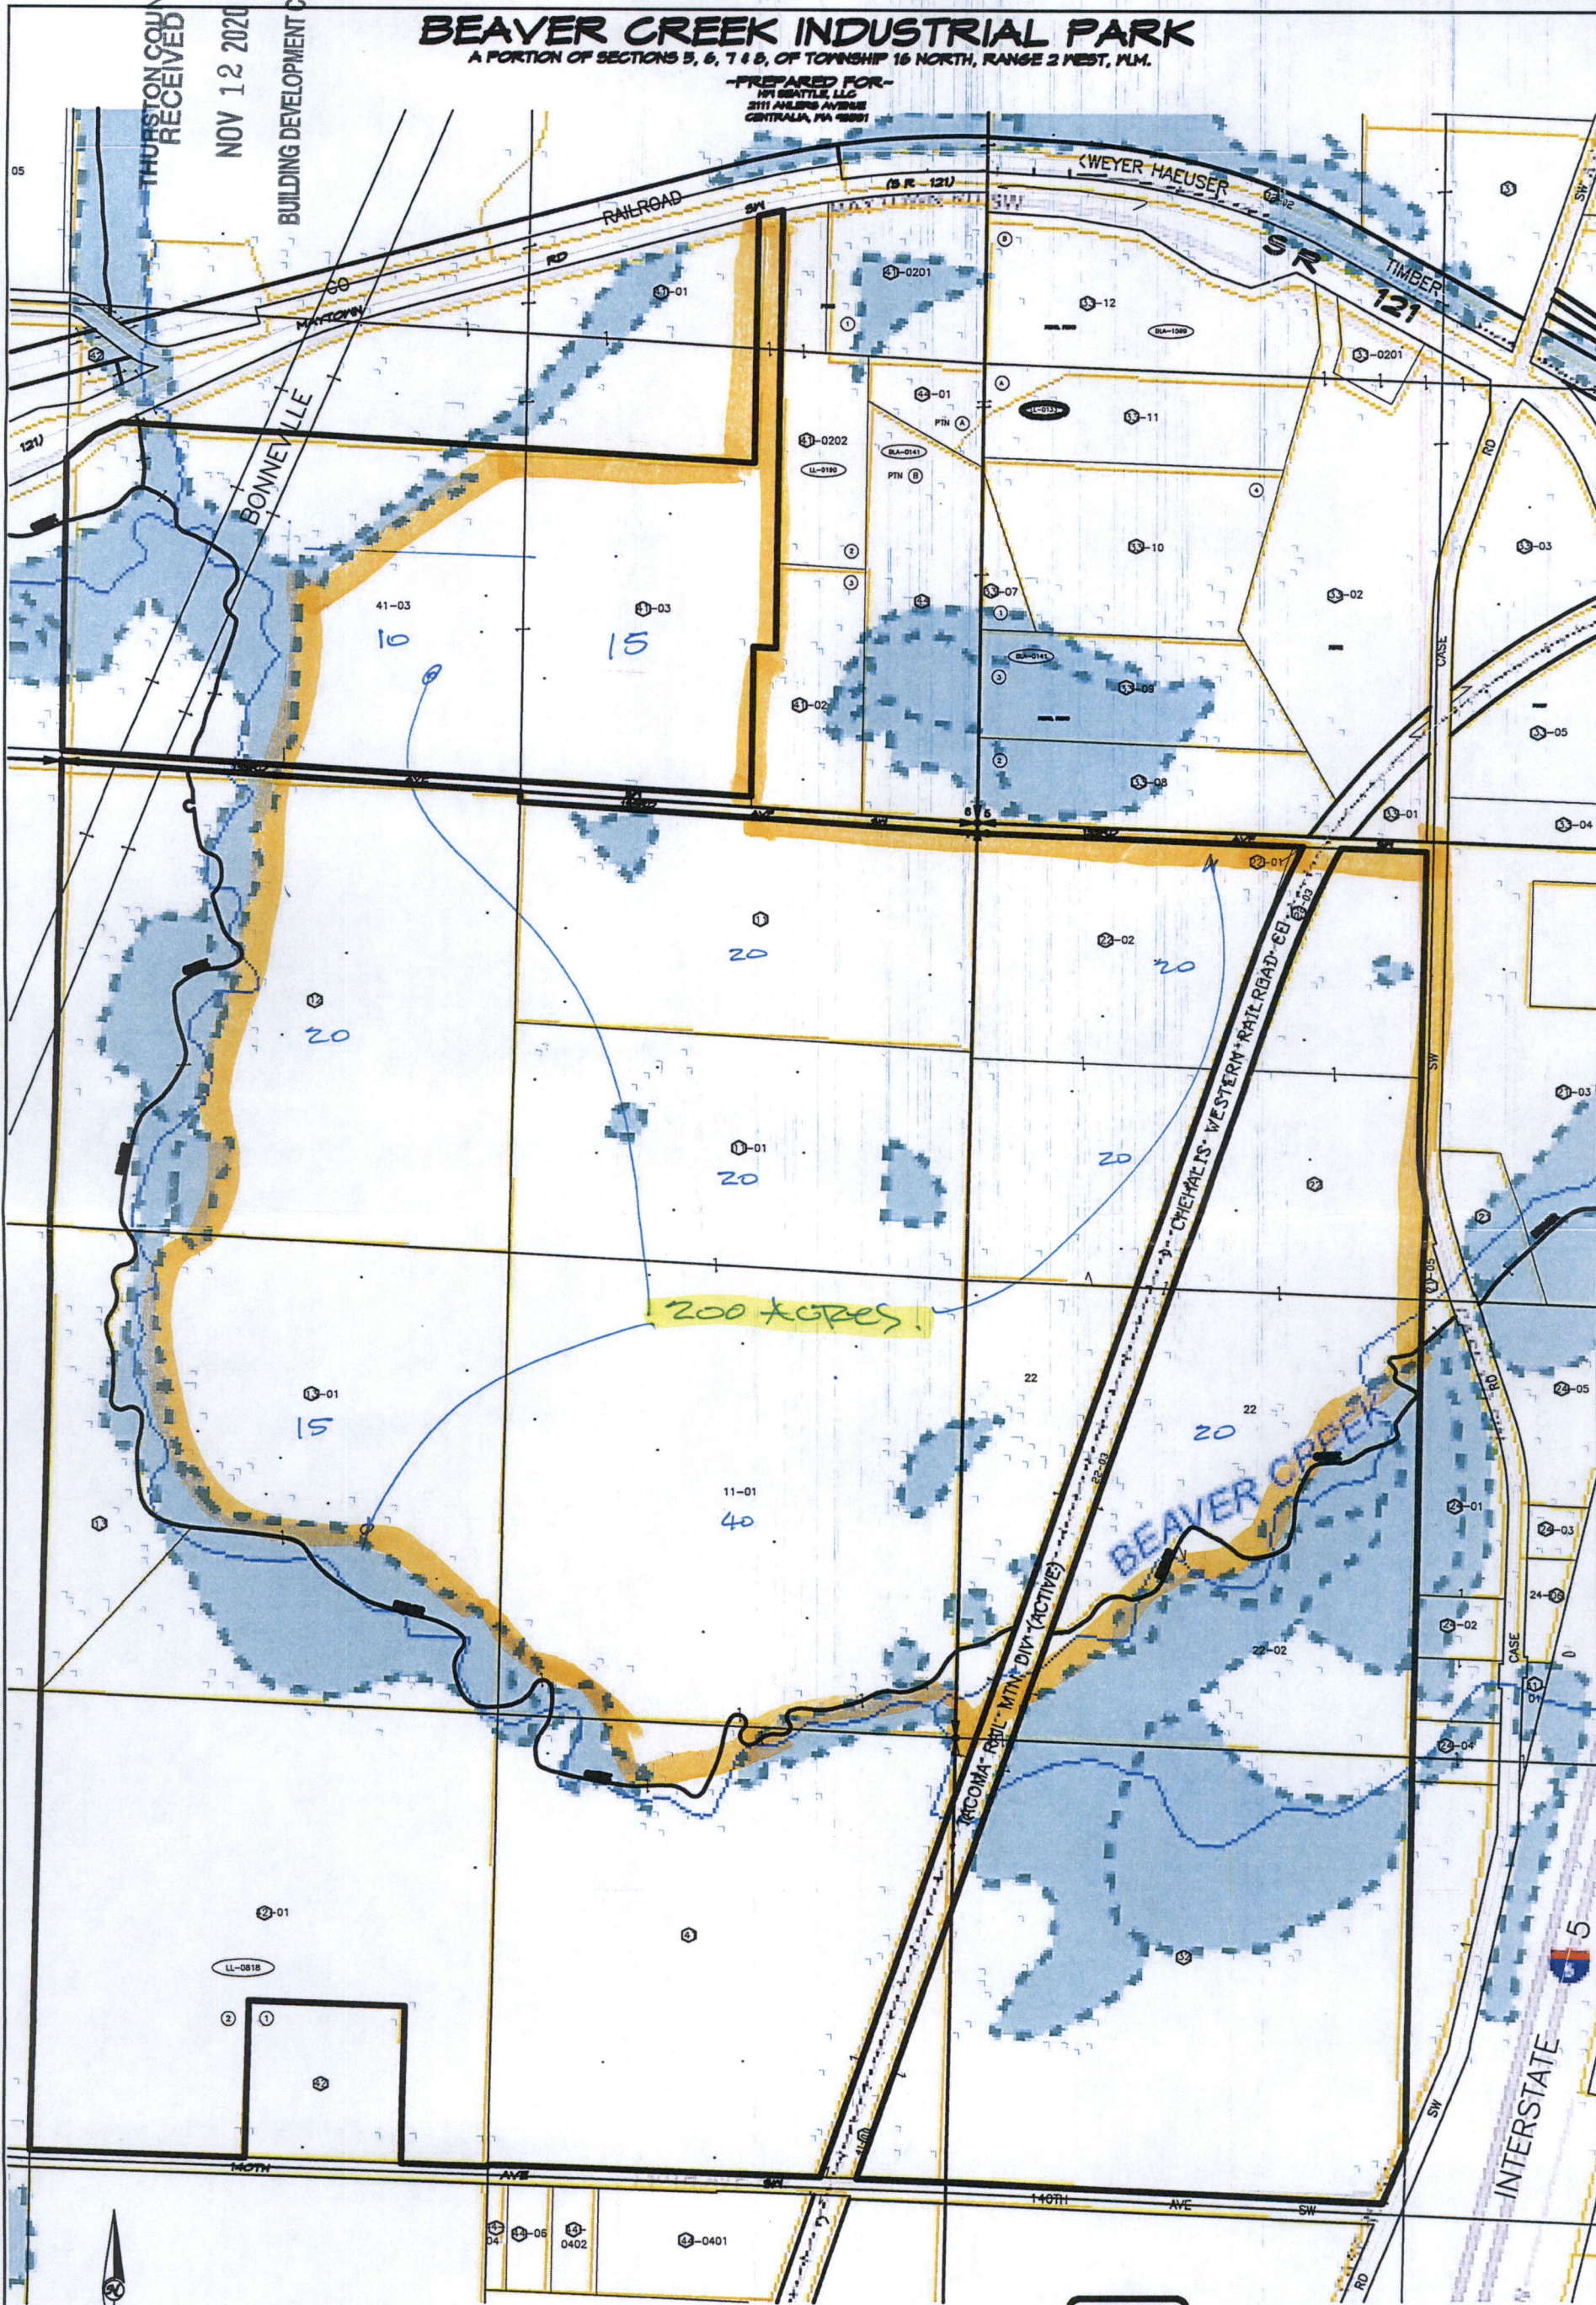

## SITE DATA:

ASSESSOR'S PARCEL NO.'S

12806410300, 12807110000, 12807110100, 12807120000,  
12807130000, 12807130100, 12807410000, 12807420100,  
12808220100, 12808220200, 12808220300, 12808220400,  
RRR1/3, RURAL RESIDENTIAL/RESOURCE  
388.23 ACRES  
7

ZONING

TOTAL AREA

WATER

SEWER

SCALE: 1"=200 FEET

0 100 200 400



HATTON GODAT PANTIER

ENGINEERS AND SURVEYORS

3910 MARTIN WAY E, SUITE B

OLYMPIA, WA 98506

TEL: 360.943.1599 FAX: 360.357.6299

hattonpantier.com

BCF